



© CROWN COPYRIGHT AND DATABASE RIGHTS 2024.  
ALL RIGHTS RESERVED. HCC 100019180

<div><div><div><div><div><div></div></div></div><div><div><div></div></div></div><div><div><div></div></div></div></div><div><div><div></div></div></div><div><div><div></div></div></div></div><div><div><div></div></div></div><div><div><div></div></div></div></div> <div><div><div></div></div></div> <div><div><div></div></div></div> <div><div><div>&lt;/</div></div></div>									
---	--	--	--	--	--	--	--	--	--

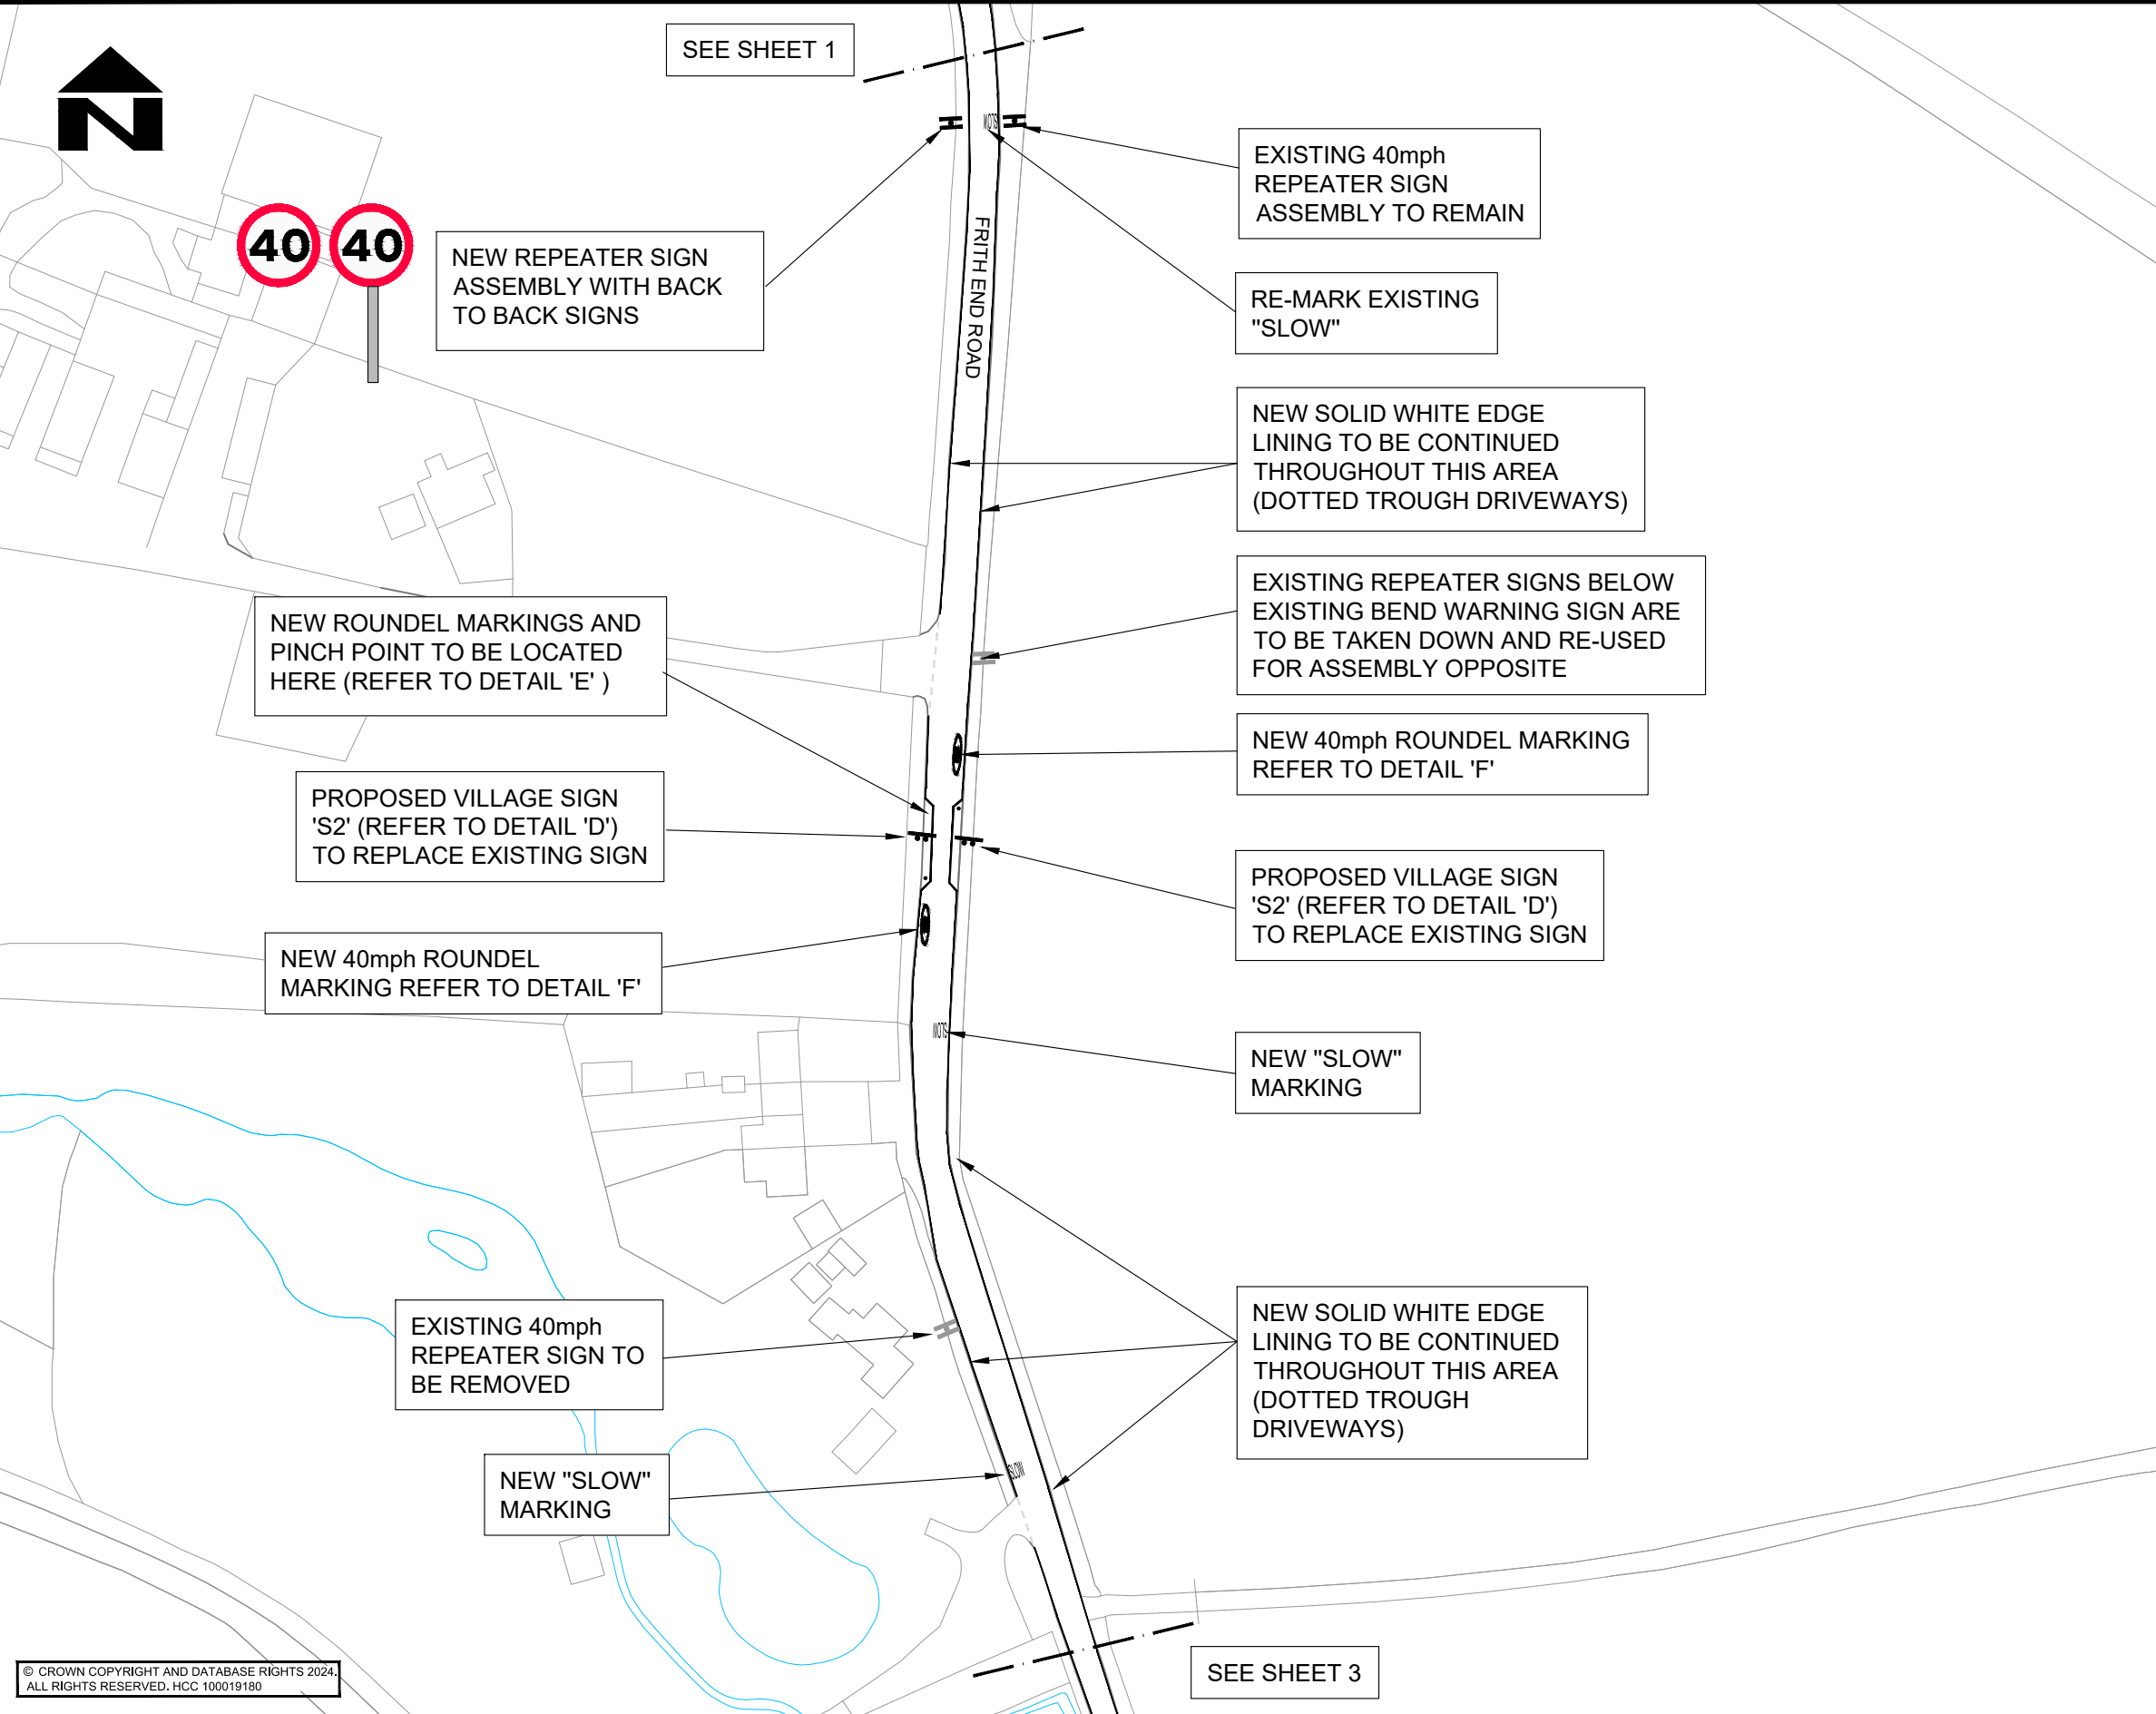


Scheme Ref.	Frith End		
Sign Ref.	S1		
TSRGD Ref.	-	x-height	50/100
Letter colour	BLACK	SIGN FACE	
Background	WHITE	Width	1335mm
Border	BLACK	Height	980mm
Mount Height	-	Area	1.31m²
Material	Class RA2 (12899-1:2007)		

**DETAIL D**  
VILLAGE GATEWAY DETAIL

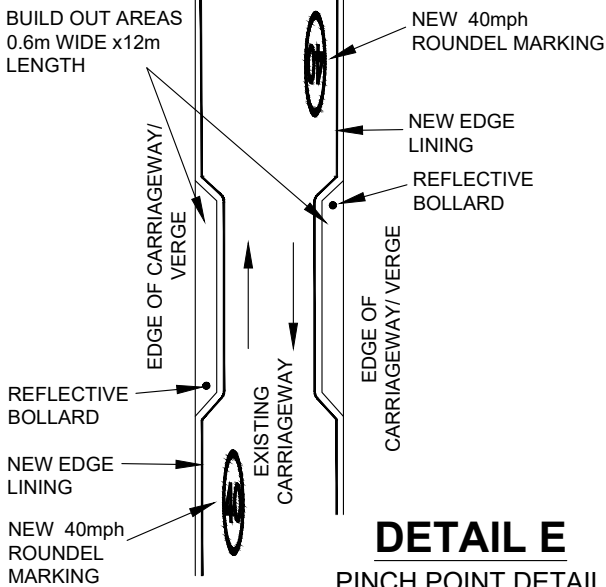

**DETAIL E**  
PINCH POINT DETAIL  
NTS

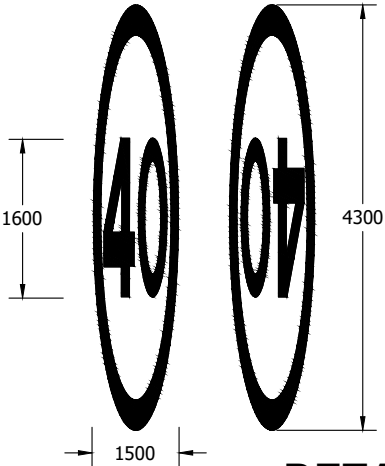

**DETAIL F**  
ROUNDEL MARKINGS



**Hampshire**  
County Council

PATRICK BLOGG : DIRECTOR OF UNIVERSAL SERVICES.

DESIGNER  
AM  
CAD  
LH  
CHECKED  
AM  
APPROVED  
JF

SCHEME

FRITH END ROAD  
BORDON

JOB No.

SCALE @ A3  
1:1250

DATE  
NOV 2024

SHEET NUMBER  
2 OF 4



DRAWING TITLE

TRAFFIC CALMING MEASURES  
SHEET 2 OF 4


HCC CAD PLOT: 14/1/2025 12:36:11

DRAWING NUMBER  
TM/AM/FRITH-END/002

REV

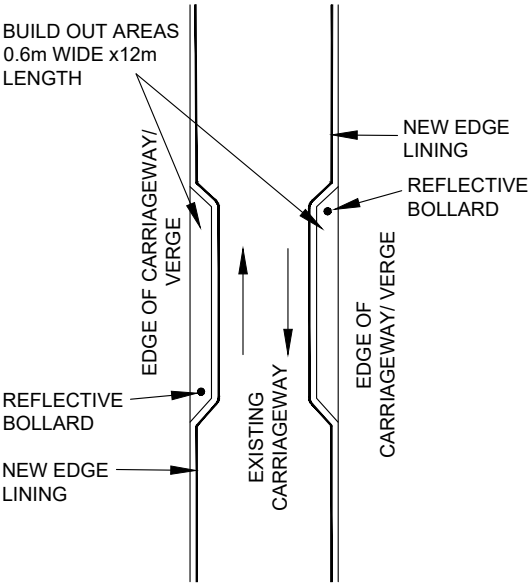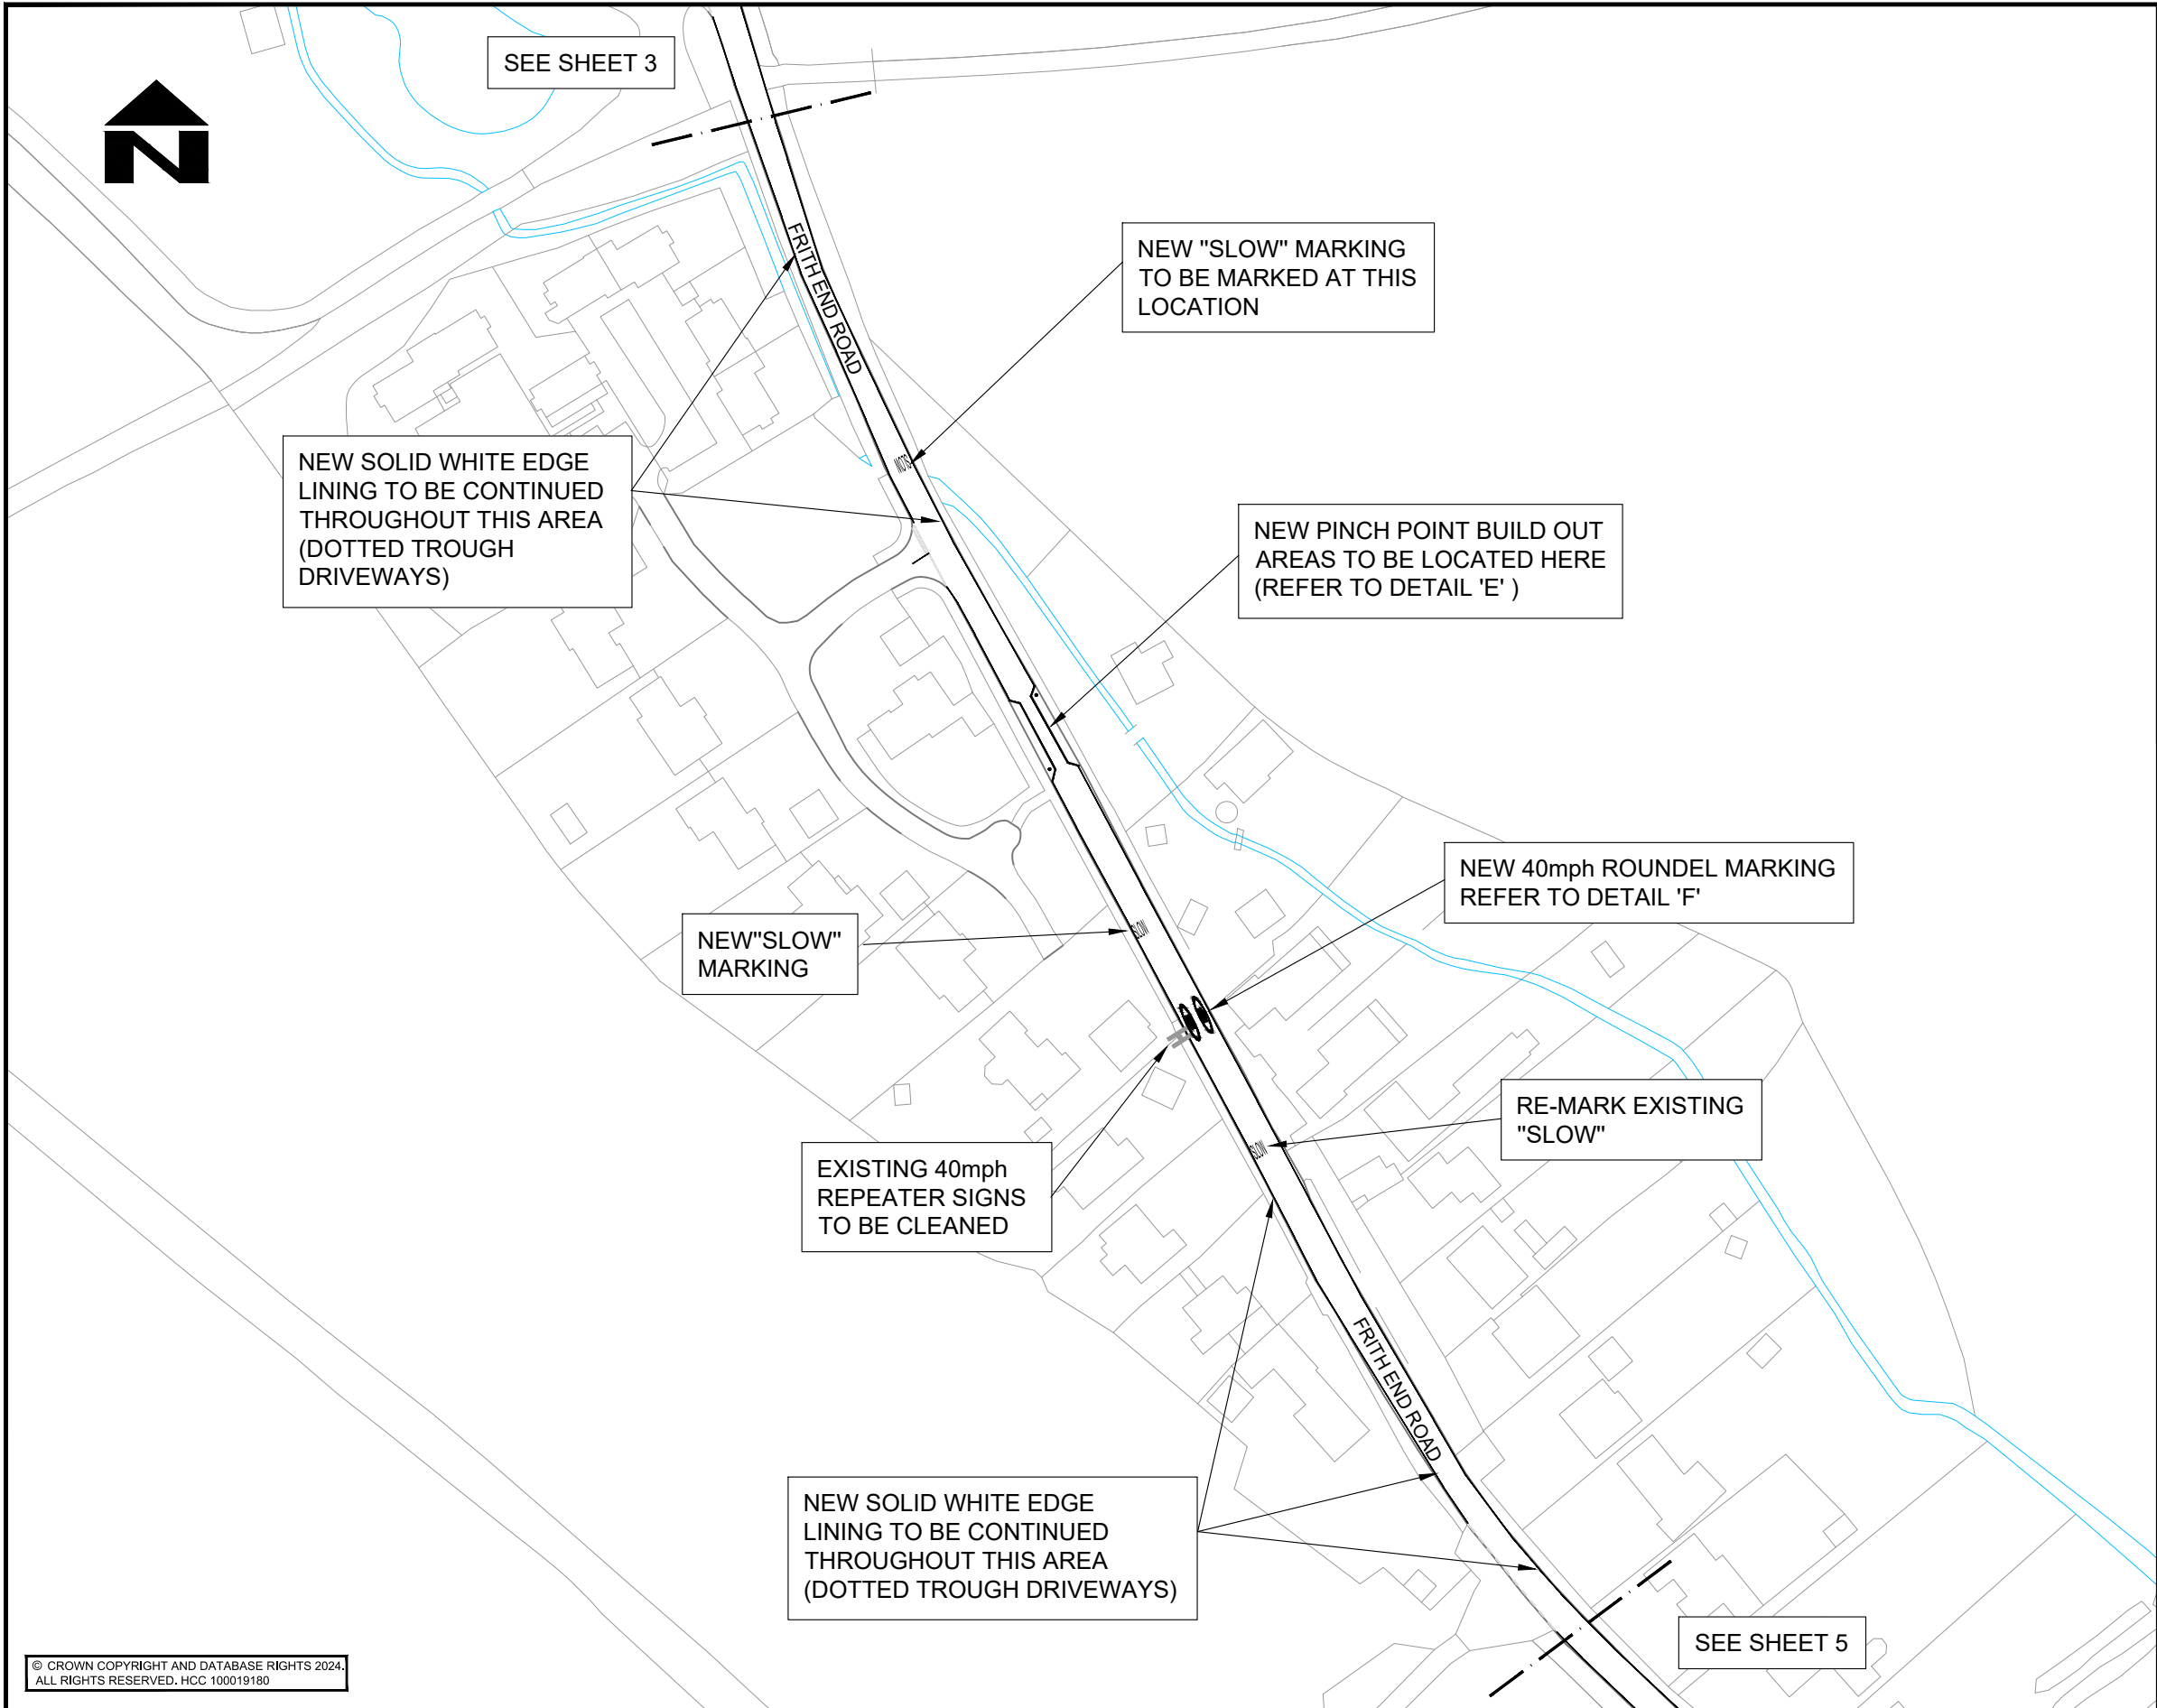

**DETAIL E**  
PINCH POINT DETAIL  
NTS

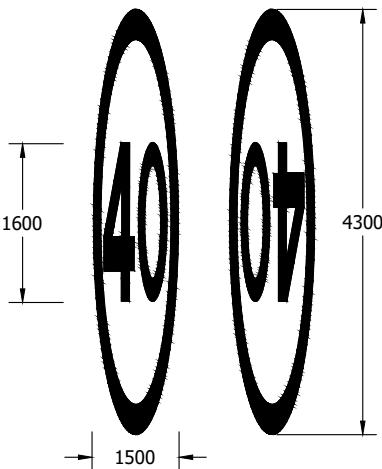

**DETAIL F**  
ROUNDEL MARKINGS

© CROWN COPYRIGHT AND DATABASE RIGHTS 2024.  
ALL RIGHTS RESERVED. HCC 100019180



**Hampshire**  
County Council

PATRICK BLOGG : DIRECTOR OF UNIVERSAL SERVICES.

DESIGNER  
AM

CAD  
LH

CHECKED  
AM

APPROVED  
JF

SCHEME

FRITH END ROAD  
BORDON

JOB No.

SCALE @ A3  
1:1250

DATE  
NOV 2024

SHEET NUMBER  
3 OF 4

DRAWING TITLE

TRAFFIC CALMING MEASURES  
SHEET 3 OF 4

HCC CAD PLOT: 14/1/2025 12:36:16

DRAWING NUMBER  
TM/AM/FRITH-END/003

REV



SEE SHEET 5

NEW SOLID WHITE EDGE LINING TO BE CONTINUED THROUGHOUT THIS AREA (DOTTED TROUGH DRIVEWAYS)

NEW "SLOW" MARKING

NEW PINCH POINT BUILD OUT AREAS TO BE LOCATED HERE (REFER TO DETAIL 'E')

RE-MARK EXISTING "SLOW"

2x NEW 40mph ROUNDEL MARKINGS REFER TO DETAIL 'F'

EXISTING REPEATER SIGN ASSEMBLY TO BE TAKEN DOWN AND DISPOSED OF.



2x NEW REPEATER SIGN ASSEMBLIES ON EITHER SIDE OF THE ROAD WITH BACK TO BACK SIGNS

NEW SOLID WHITE EDGE LINING TO BE CONTINUED THROUGHOUT THIS AREA (DOTTED TROUGH DRIVEWAYS)

NEW PINCH POINT BUILD OUT AREAS TO BE LOCATED HERE (REFER TO DETAIL 'E')

CUT BACK VEGETATION TO MAKE NEW SIGN VISIBLE

RE-MARK EXISTING 40mph ROUNDEL


PROPOSED VILLAGE SIGNS 'S2' (REFER TO DETAIL 'D') TO REPLACE EXISTING SIGNS



Scheme Ref.	Frith End		
Sign Ref.	S1		
TSRGD Ref.	-	x-height	50 / 100
Letter colour	BLACK	SIGN FACE	
Background	WHITE	Width	1335mm
Border	BLACK	Height	980mm
Mount Height	-	Area	1.31m²
Material	Class RA2 (12899-1:2007)		


## DETAIL D

### VILLAGE GATEWAY DETAIL

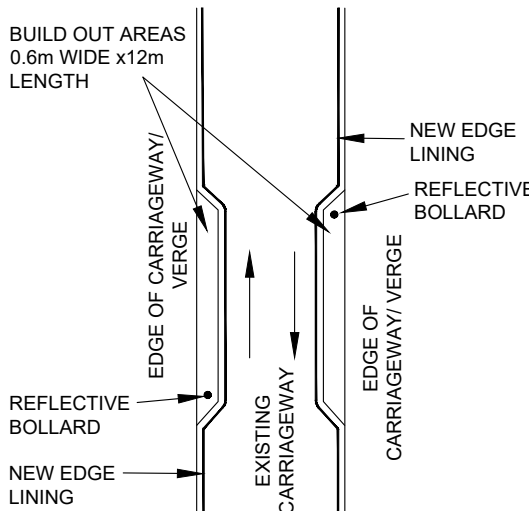

## DETAIL E

### PINCH POINT DETAIL NTS

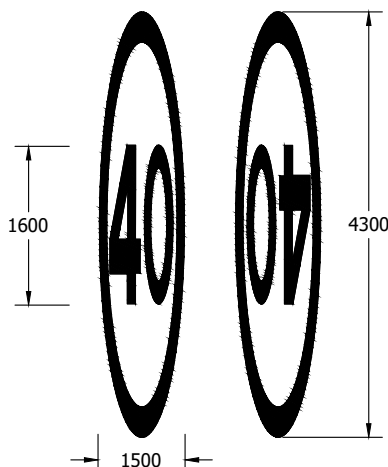

## DETAIL F

### ROUNDEL MARKINGS

© CROWN COPYRIGHT AND DATABASE RIGHTS 2024.  
ALL RIGHTS RESERVED. HCC 100019180



**Hampshire**  
County Council

PATRICK BLOGG : DIRECTOR OF UNIVERSAL SERVICES.

DESIGNER  
AM

CAD  
LH

CHECKED  
AM

APPROVED  
JF

SCHEME

FRITH END ROAD  
BORDON

JOB No.

SCALE @ A3  
1:1250

DATE  
NOV 2024

SHEET NUMBER  
4 OF 4

DRAWING TITLE

TRAFFIC CALMING MEASURES  
SHEET 4 OF 4

HCC CAD PLOT: 14/1/2025 12:38:21

DRAWING NUMBER  
TM/AM/FRITH-END/004

REV